

west elevation


Hanalei Pier Repair Project

Rotary Club of Hanalei Bay
Hanalei, Kauai, Hawaii

Jan 12, 2011

wingo.com
web site design

by Joseph Oster
www.wingo.com/SketchUp
808-826-5316

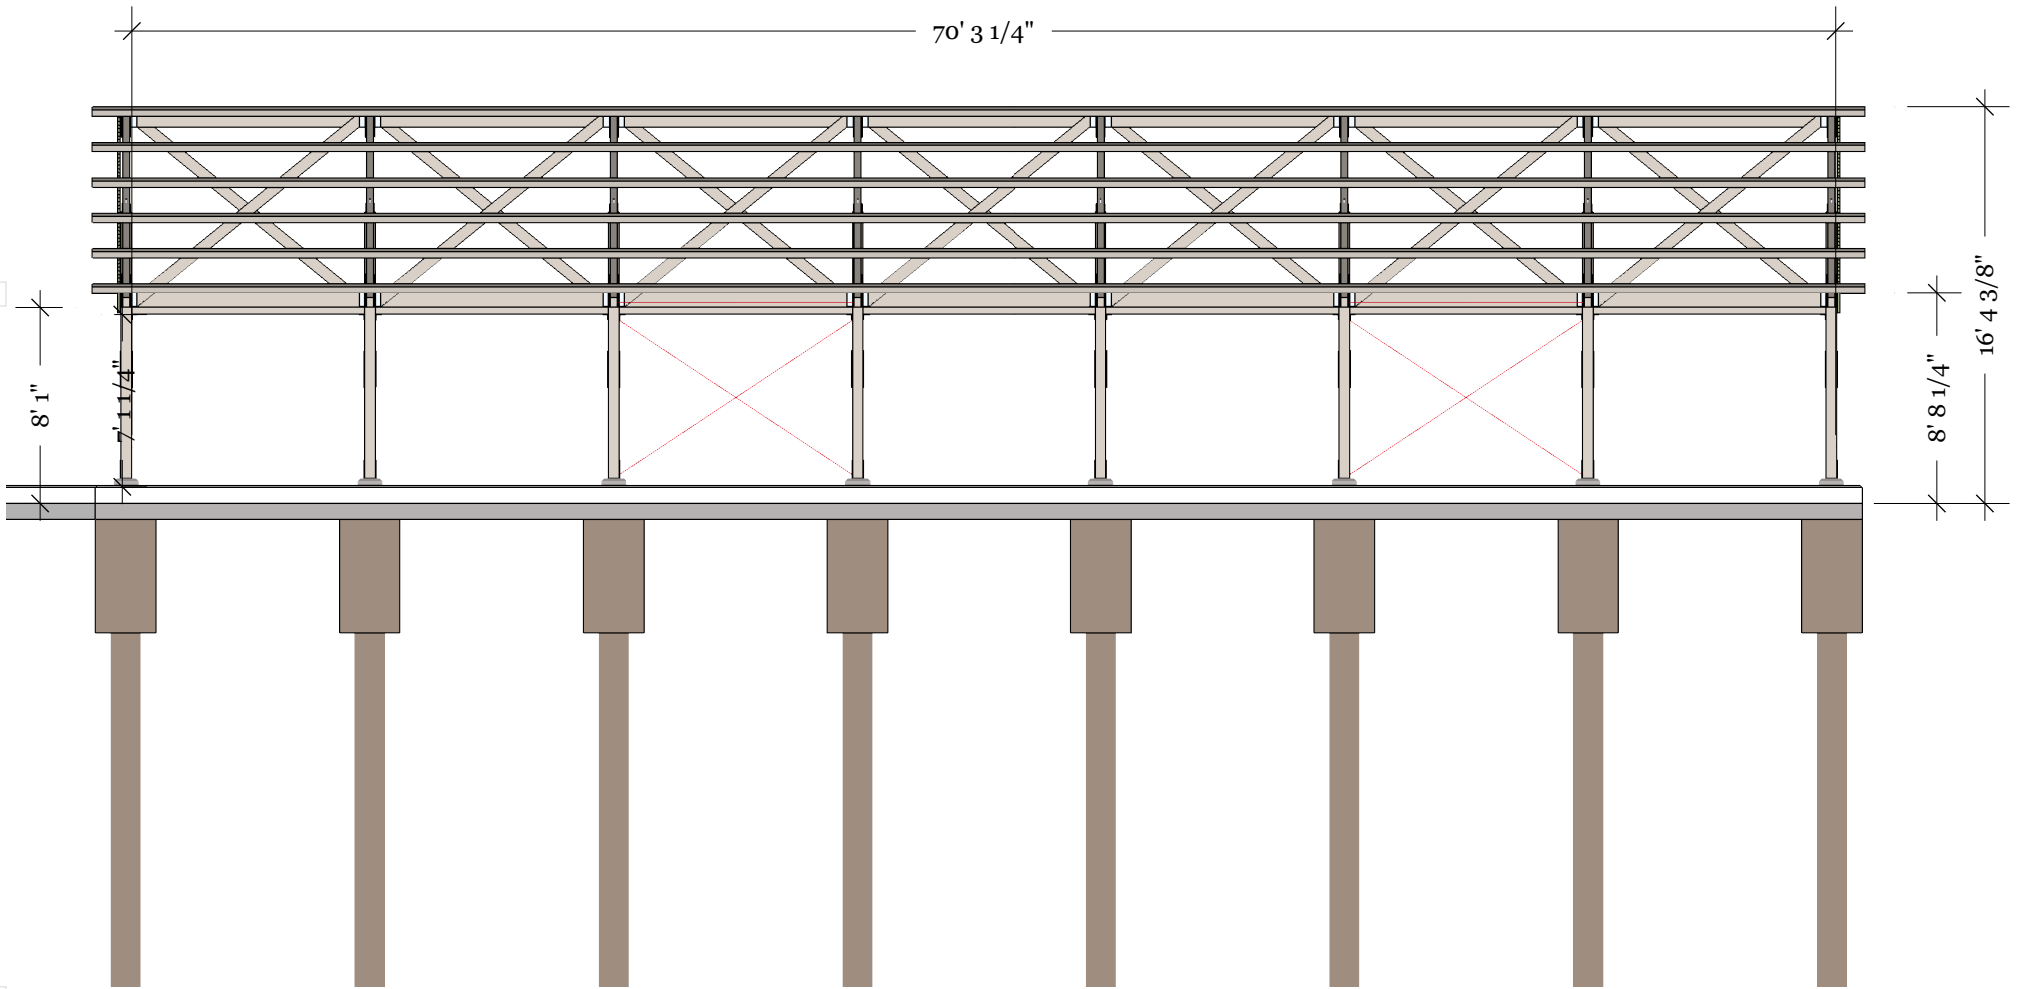


north elevation

Hanalei Pier Repair Project
 Rotary Club of Hanalei Bay
 Hanalei, Kauai, Hawaii

Jan 12, 2011

by Joseph Oster
www.wingo.com/SketchUp
 808-826-5316
wingo.com
 web site design

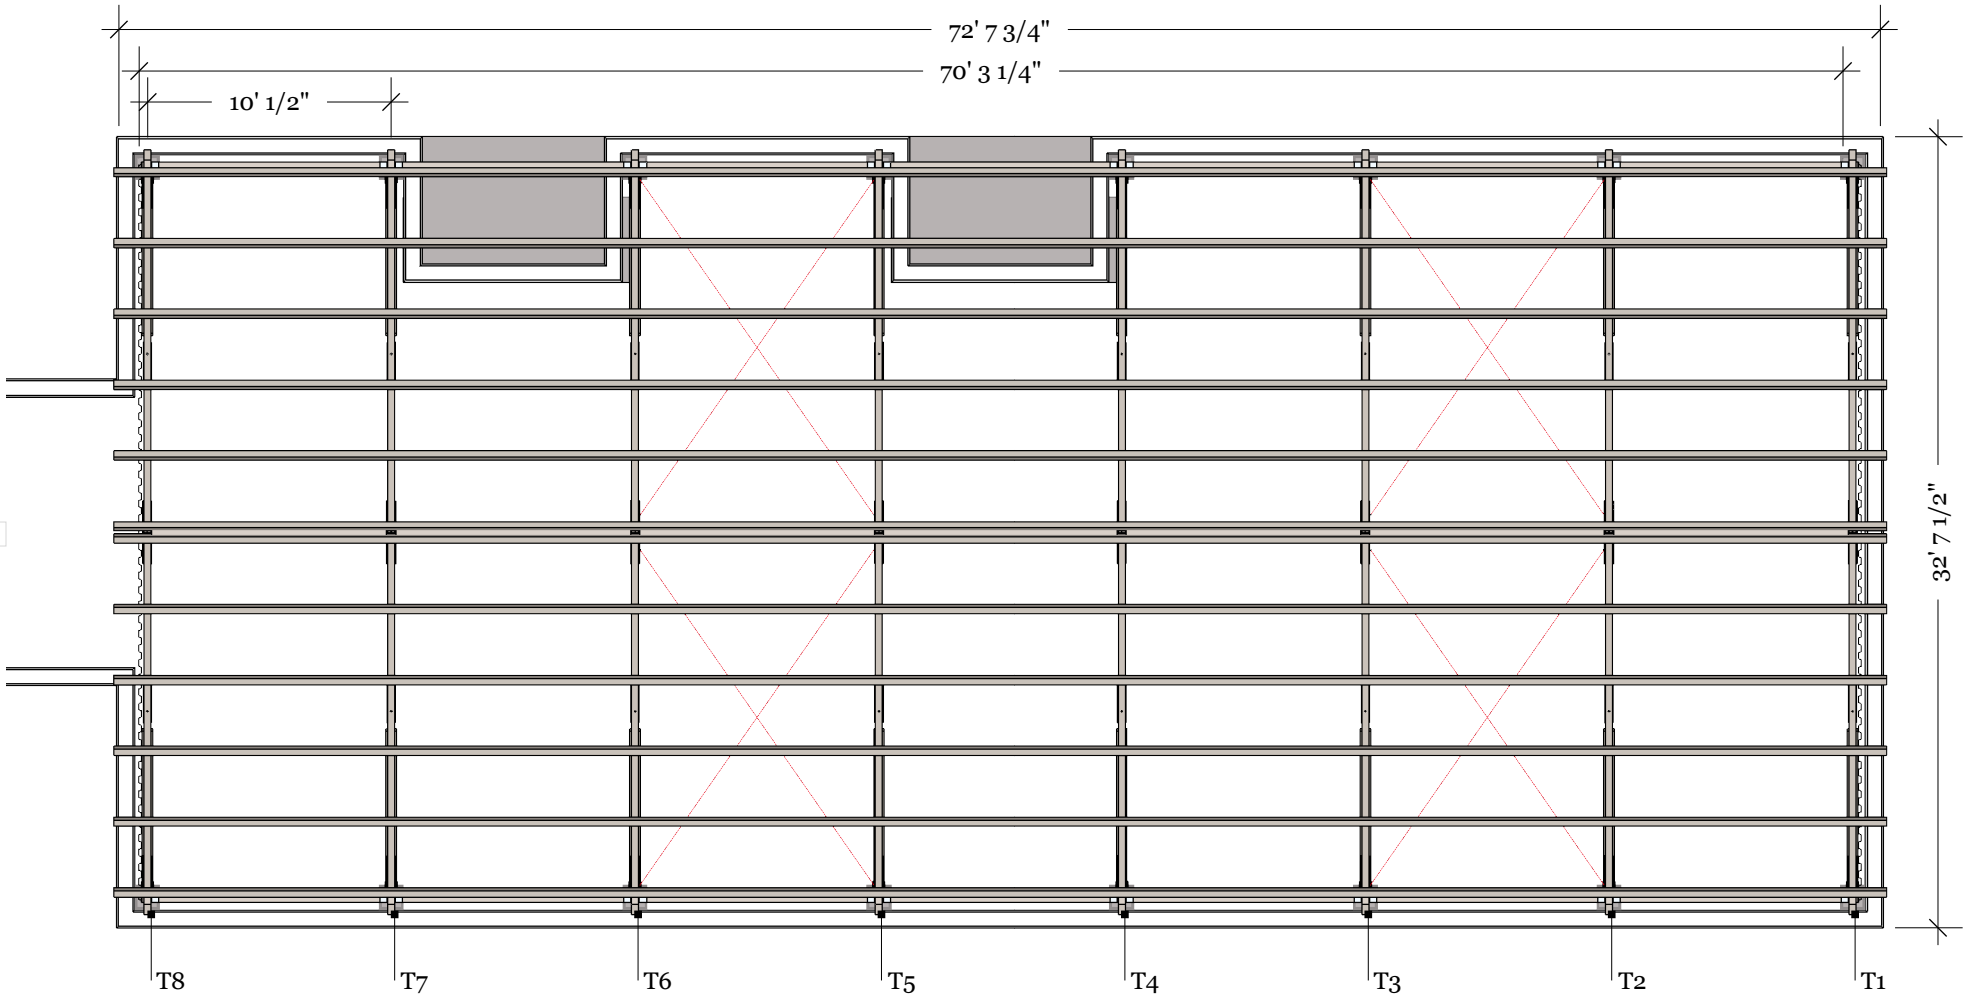

top view


Hanalei Pier Repair Project

Rotary Club of Hanalei Bay
Hanalei, Kauai, Hawaii

Jan 12, 2011

wingo.com
web site design

by Joseph Oster
www.wingo.com/SketchUp
808-826-5316

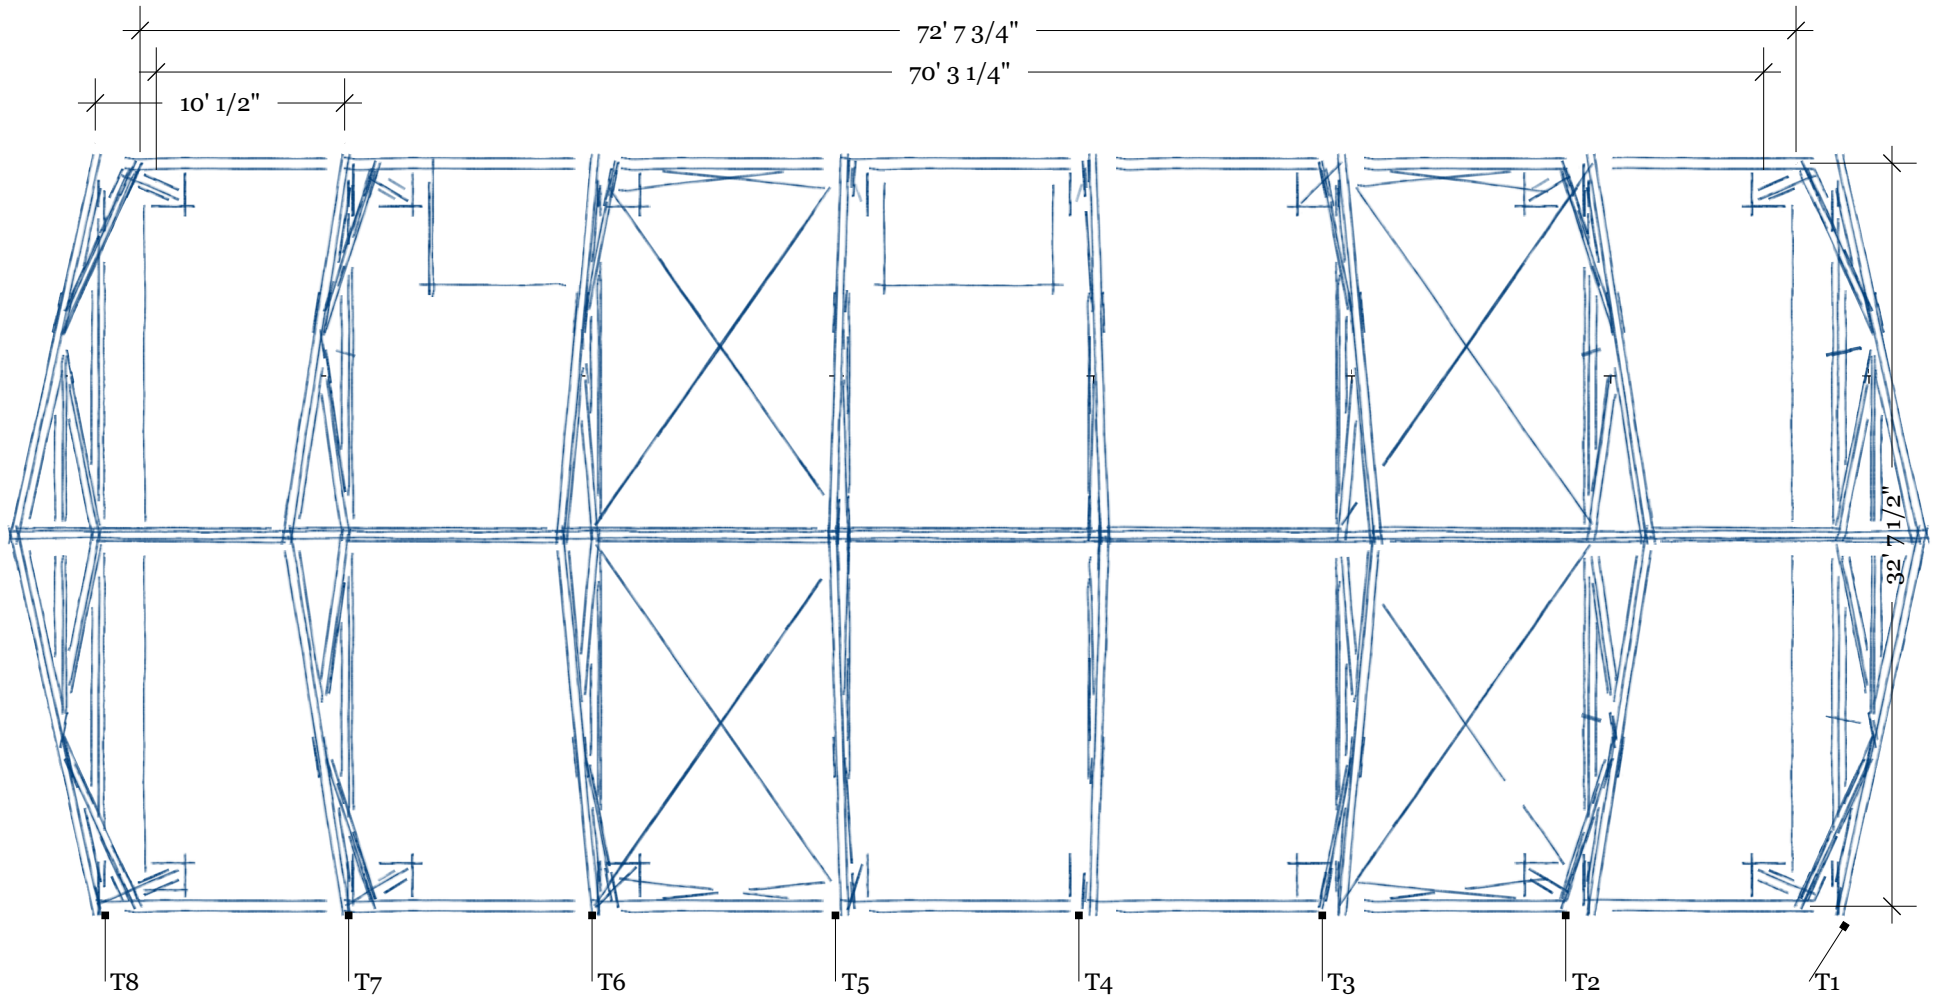

top view, bracing

Hanalei Pier Repair Project

Rotary Club of Hanalei Bay
Hanalei, Kauai, Hawaii

Jan 12, 2011

wingo.com
web site design

by Joseph Oster
www.wingo.com/SketchUp
808-826-5316